
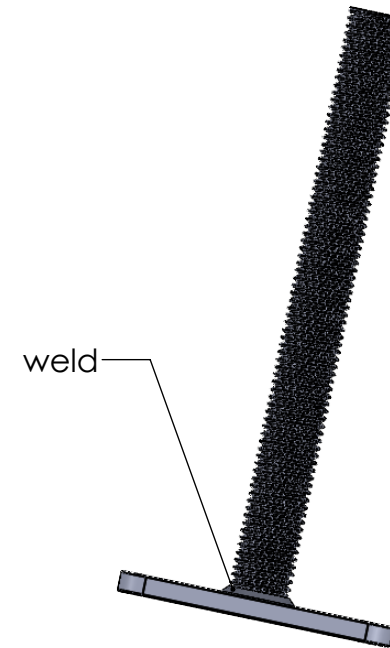
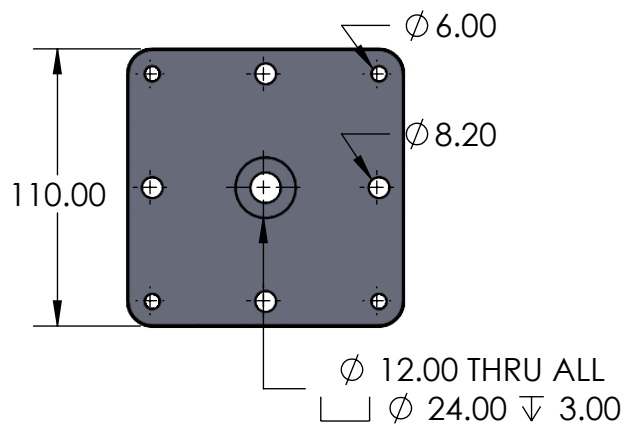


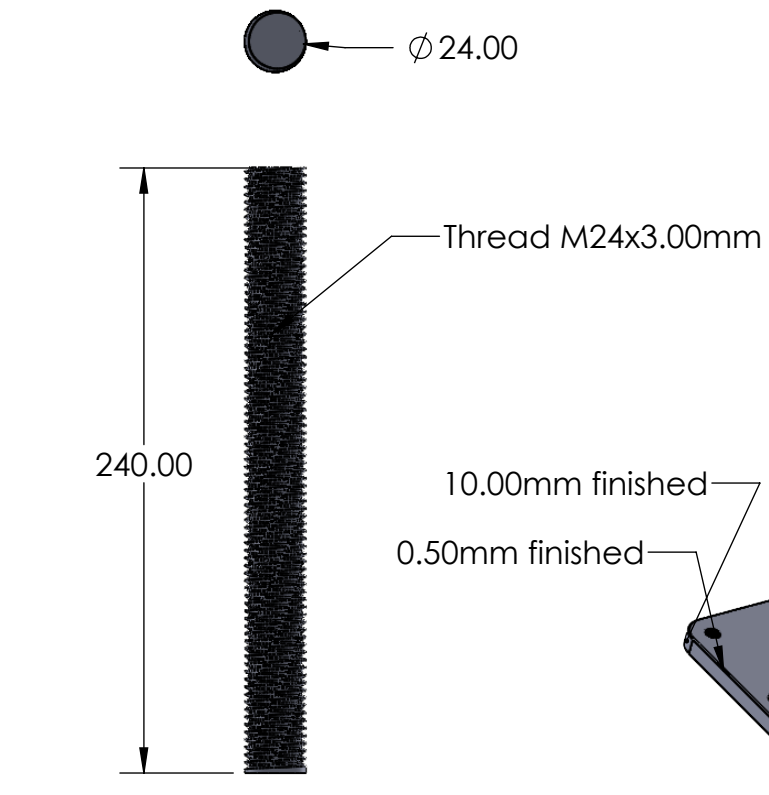

element

Top Part

project

Raised Floor Foot

place

Kirineos DC

designer

Nasia Nikolova





description

MTEL

Profiti Ilia 15, Veria 59132, Greece
 +302331100000, service@mtel.gr



scale 1:3

sheet 1 of 3

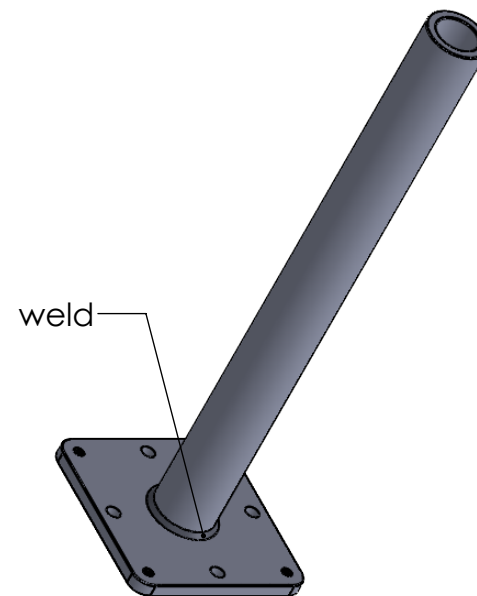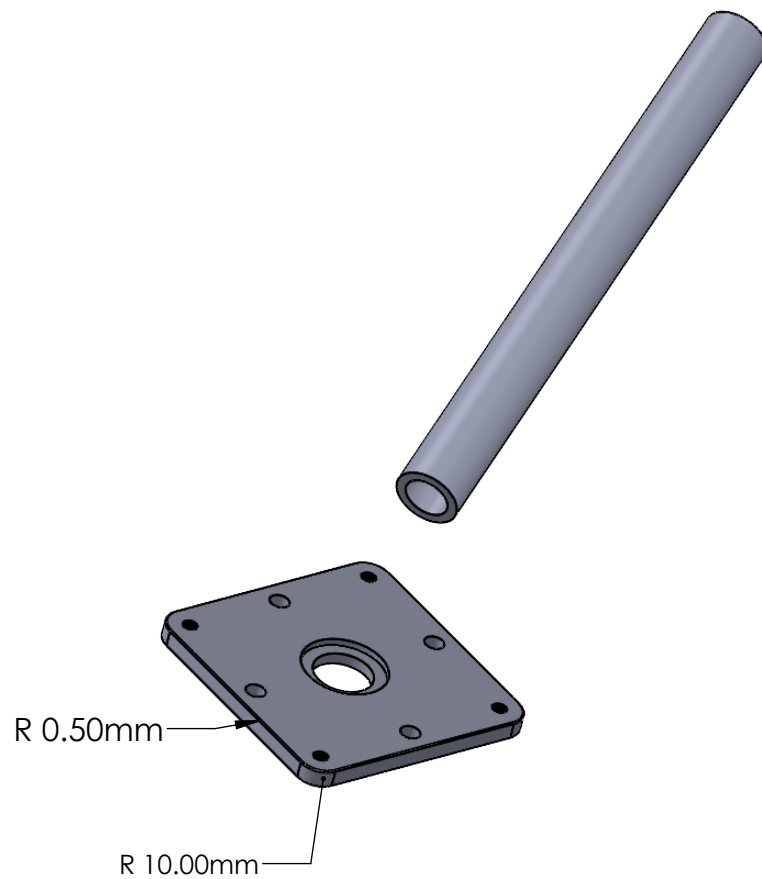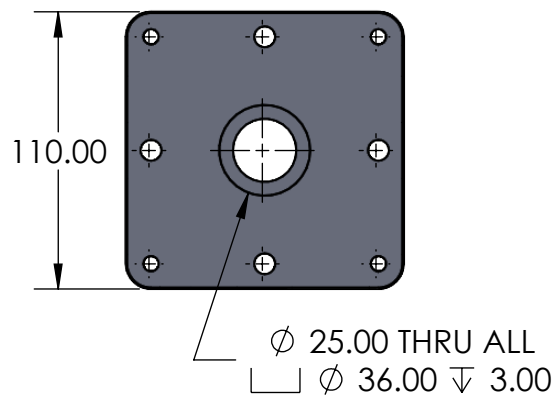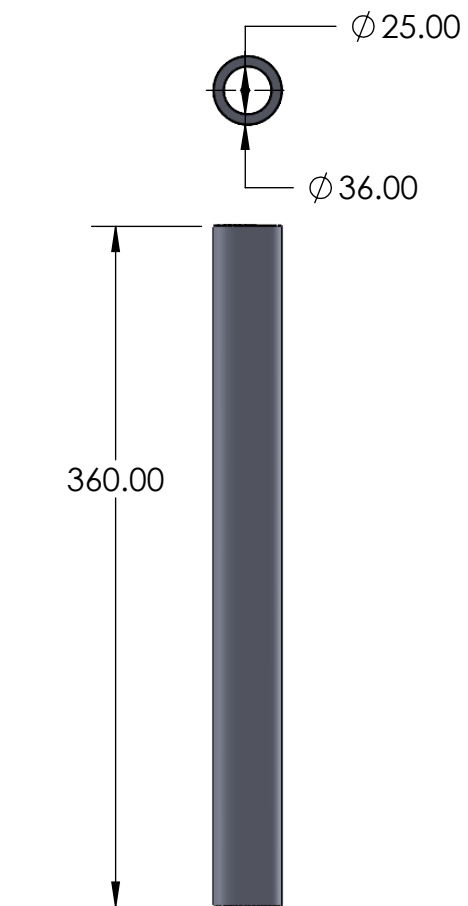

element	Bottom Part
project	Raised Floor Foot
place	Kirineos DC
designer	Nasia Nikolova
description	
MTEL Profiti Ilia 15, Veria 59132, Greece +302331100000, service@mtel.gr	

scale 1:3 sheet 2 of 3

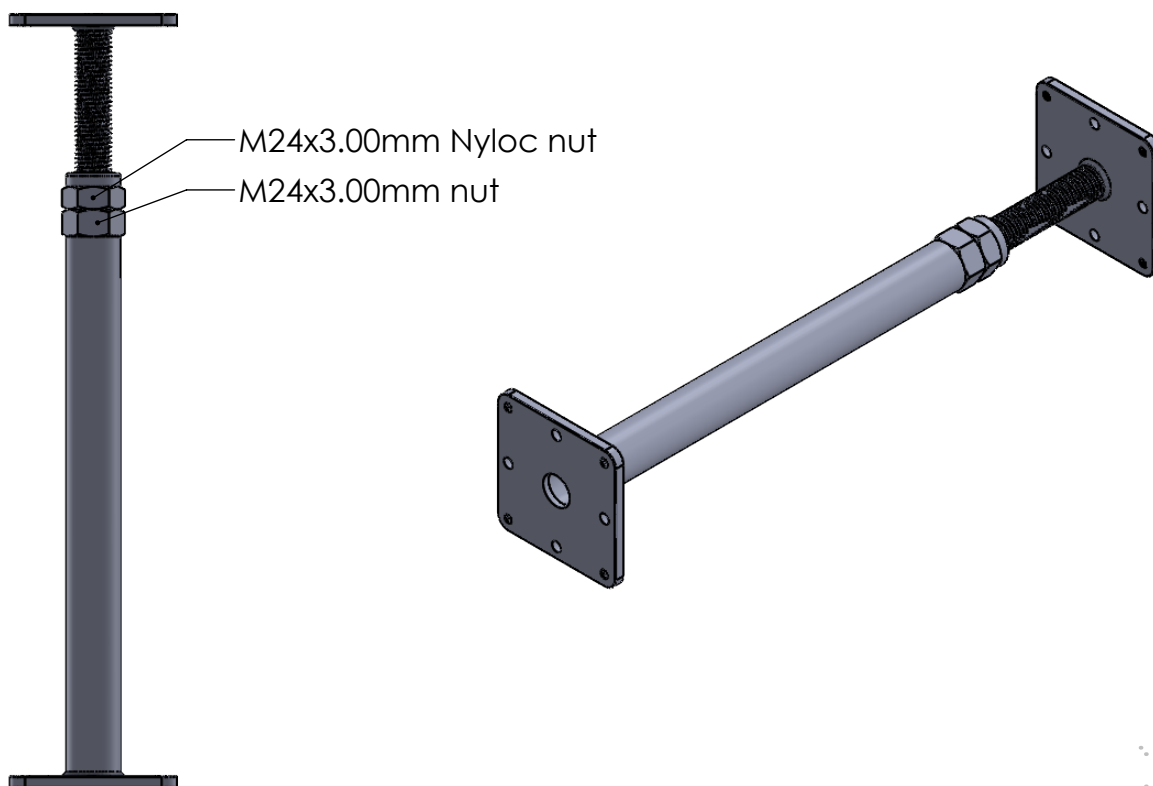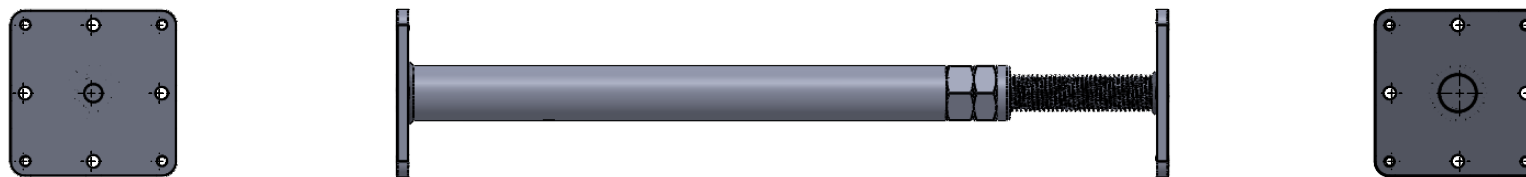

element	Assembled Foot
project	Raised Floor Foot
place	Kirineos DC
designer	Nasia Nikolova
description	
MTEL Profiti Ilia 15, Veria 59132, Greece +302331100000, service@mtel.gr	
scale	1:5
sheet	3 of 3